


TILT-A-WAY MODEL T VERTICAL PIVOT GATE

NOTE: STUB IN 120 VAC 12 VDC
20 AMP SERVICE SUGGESTED MINIMUM
COPPER WIRE REQUIRED

NOTE: BARRIER STYLE WITHIN DIMENSIONAL
LIMITS AS PER CUSTOMER SPECIFICATIONS.
FOR GREATER ROADWAY SPAN INSTALL
OPPOSING GATES PROVIDE 1" GAP.

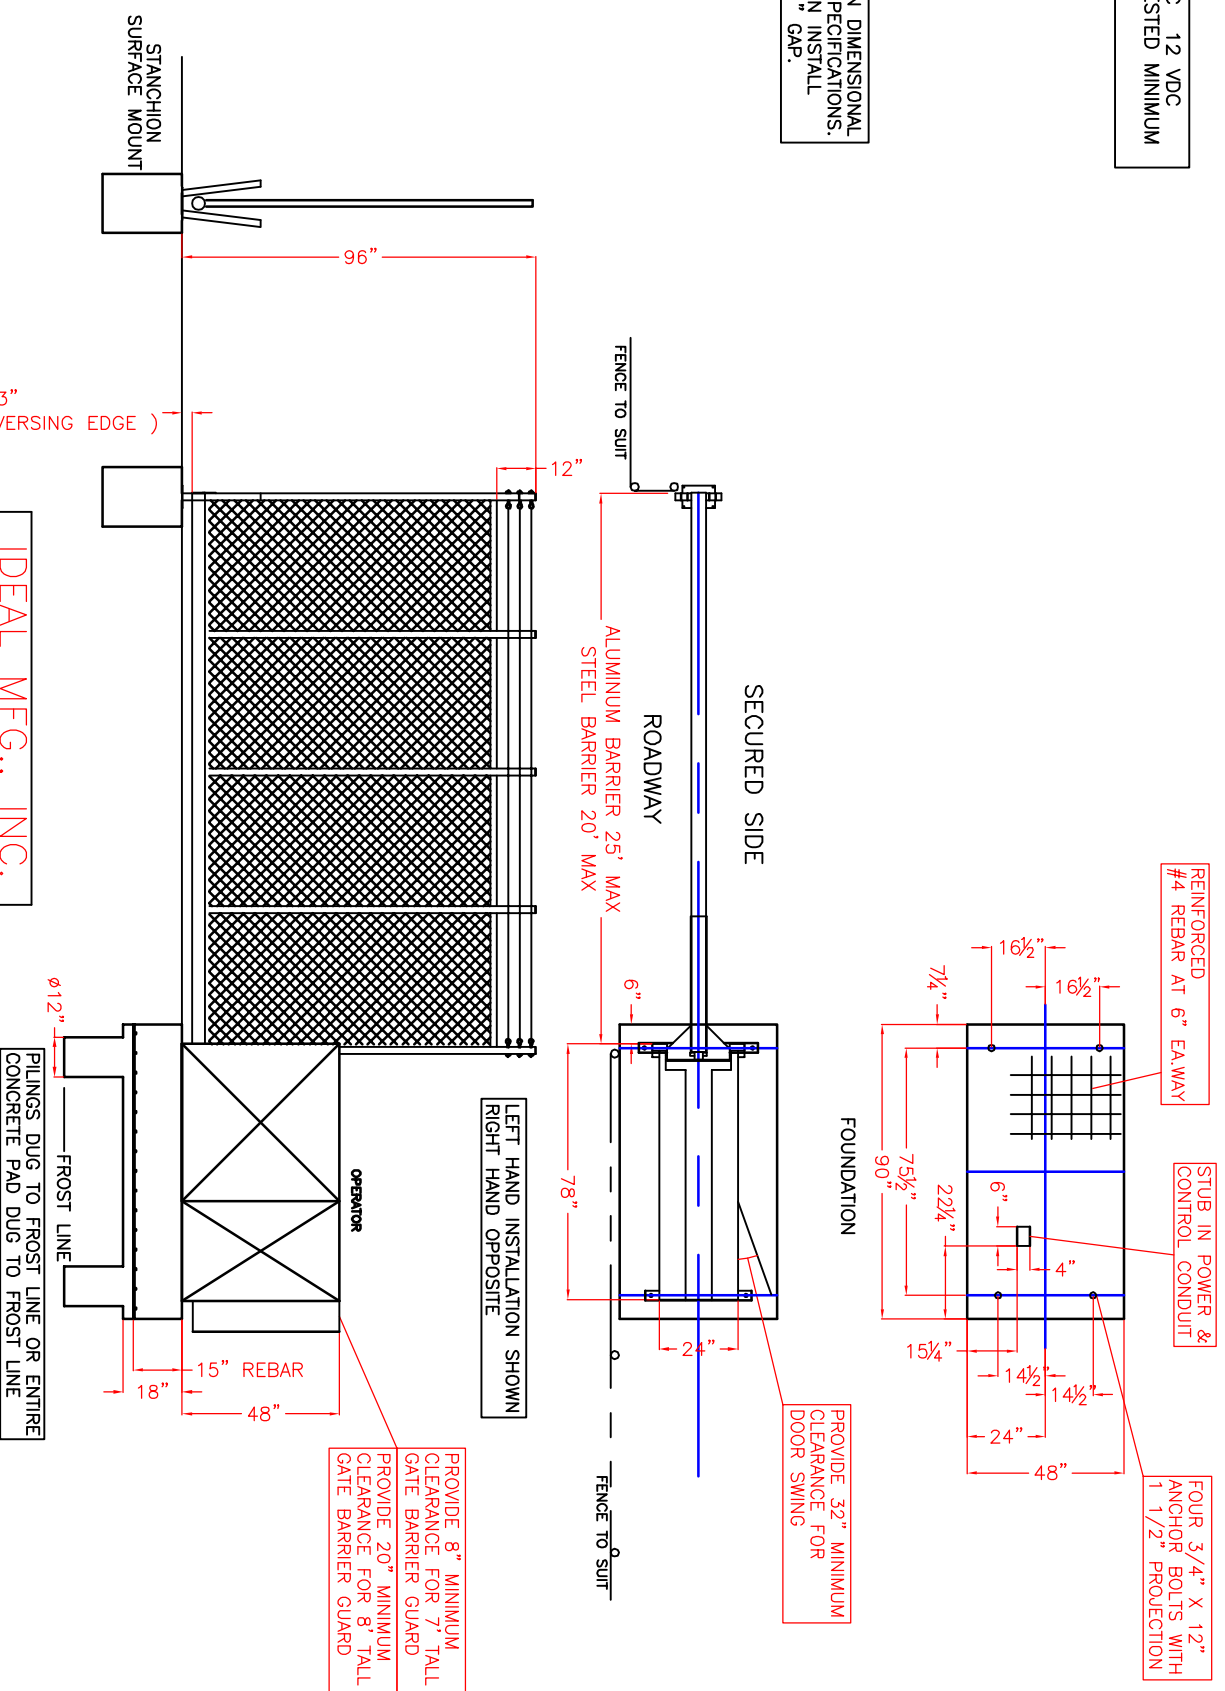

REINFORCED #4 REBAR AT 6" EA WAY

STUB IN POWER & CONTROL CONDUIT

FOUR 3/4" X 12" ANCHOR BOLTS WITH 1 1/2" PROJECTION

PROVIDE 32" MINIMUM CLEARANCE FOR DOOR SWING

LEFT HAND INSTALLATION SHOWN
RIGHT HAND OPPOSITE

PROVIDE 8" MINIMUM CLEARANCE FOR 7' TALL GATE BARRIER GUARD
PROVIDE 20" MINIMUM CLEARANCE FOR 8' TALL GATE BARRIER GUARD

PLINGS DUG TO FROST LINE OR ENTIRE CONCRETE PAD DUG TO FROST LINE

NOTE: FOR ADDITIONAL GROUND CLEARANCE RAISE FOUNDATION

IDEAL MFG. INC.
PHONE (408) 656-4360
FILE NAME MODEL T CONCRETE PAD.dwg
DRAWN 02/28/08 thenry
ISSUED 02/28/08 THH

SIZE FSCM NO A
SCALE 1:60
DWG NO CONCRETE PAD
SHEET 1-1